



D3 OVERALL ELEVATION - NORTH
 A201-N Scale: 1/64" = 1'-0"

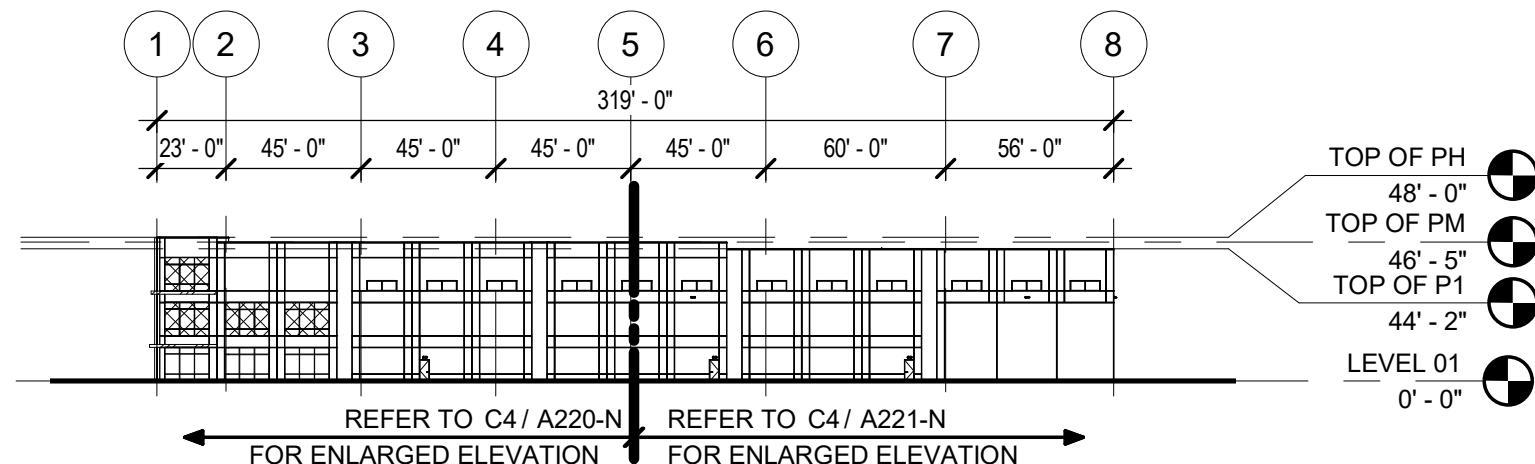

C4 PERSPECTIVE AT NORTHWEST CORNER
 A201-N Scale.




C2 OVERALL ELEVATION - WEST
 A201-N Scale: 1/64" = 1'-0"

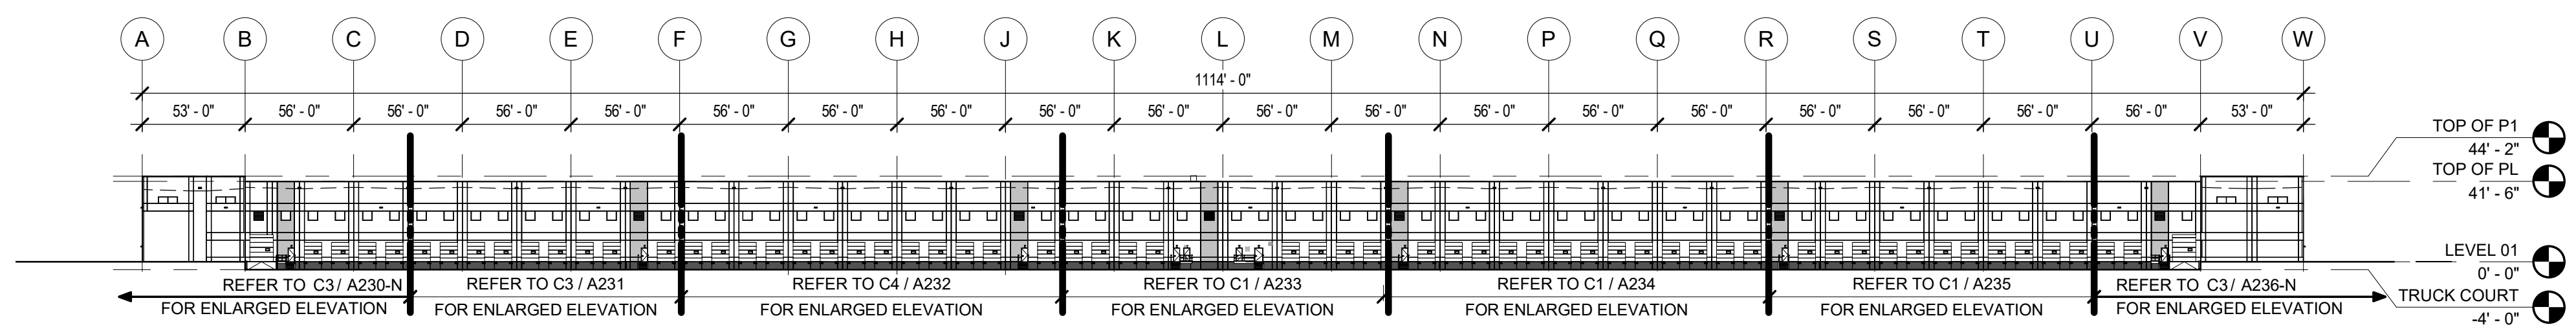

B3 OVERALL ELEVATION - SOUTH
 A201-N Scale: 1/64" = 1'-0"



A4 PERSPECTIVE AT NORTHEAST CORNER
 A201-N Scale.

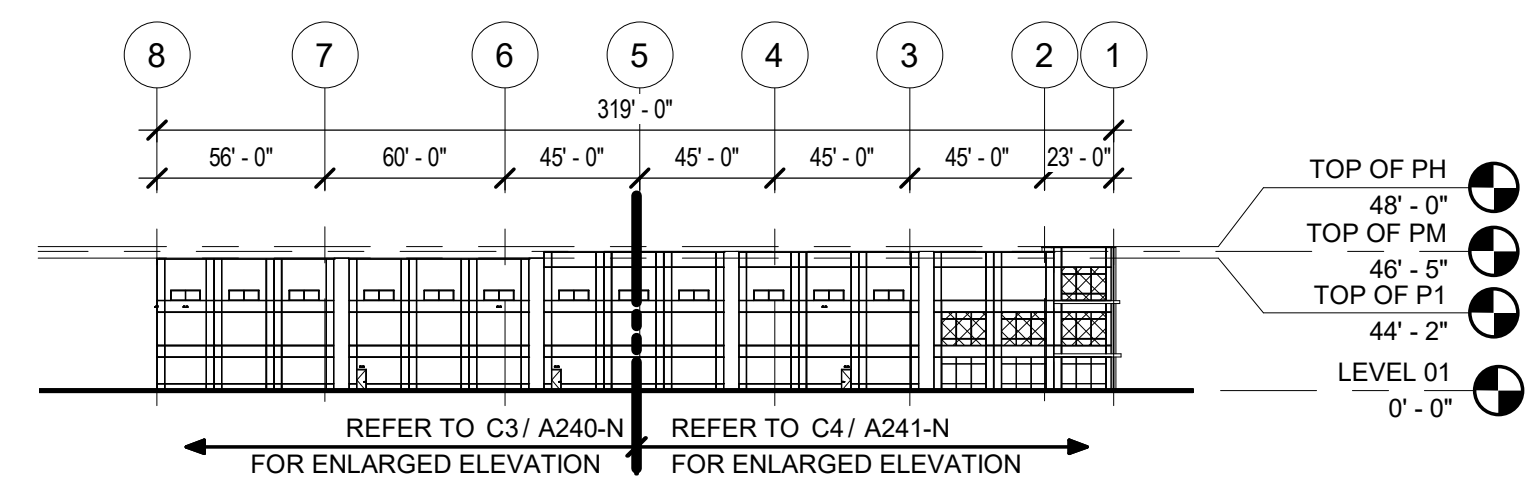

A2 OVERALL ELEVATION - EAST
 A201-N Scale: 1/64" = 1'-0"

MATERIALS LEGEND AND GENERAL NOTES

- A. REF ENLARGED ELEVATIONS FOR ADDITIONAL INFORMATION.
- ALUMINUM / PREFINISHED METAL
 - SOLID - GRAY - ACCENT PAINT
 - SOLID - GRAY (LIGHT) - ACCENT PAINT
 - SOLID - WHITE - GENERAL PAINT
 - GLAZING - VISION
 - GLAZING - SPANDREL
 - VENEER - BRICK

| REV # | DATE | REVISION TITLE |
|-------|------------|------------------------|
| | 09/15/2022 | Issue for Pricing |
| | 10/25/2022 | Issue for Construction |
| | 08/09/2023 | Issue for Pricing |
| | 01/22/2024 | Issue for Construction |
| 1 | 04/04/2024 | Issue for Construction |
| 3 | 06/13/2024 | Issue for Construction |

PROJECT NO: 216003
 DRAWN BY: LJ
 CHECKED BY: ST

- NOT RELEASED FOR CONSTRUCTION
- RELEASED FOR CONSTRUCTION

PROJECT TITLE:
PROLOGIS 1400 MURPHY AVE - NORTH
 ATL07190
 1400 MURPHY AVE SW, ATLANTA, GA 30310



<https://www.prologis.com>

SHEET TITLE:
OVERALL BUILDING ELEVATIONS

SEAL: SHEET NO.
A201-N
 6/13/2024

6/13/2024 8:55:13 AM BIM 360://ATL07191_1400 Murphy Ave_Building NATL07191_AR_1400 MURPHY AVE_BLDG-N_Shell_R21.rvt