



MATERIALS LEGEND AND GENERAL NOTES

- A. REF ENLARGED ELEVATIONS FOR ADDITIONAL INFORMATION.
- ALUMINUM / PREFINISHED METAL
 - SOLID - GRAY - ACCENT PAINT
 - SOLID - GRAY (LIGHT) - ACCENT PAINT
 - SOLID - WHITE - GENERAL PAINT
 - GLAZING - VISION
 - GLAZING - SPANDREL
 - VERNEER - CAST IN BRICK

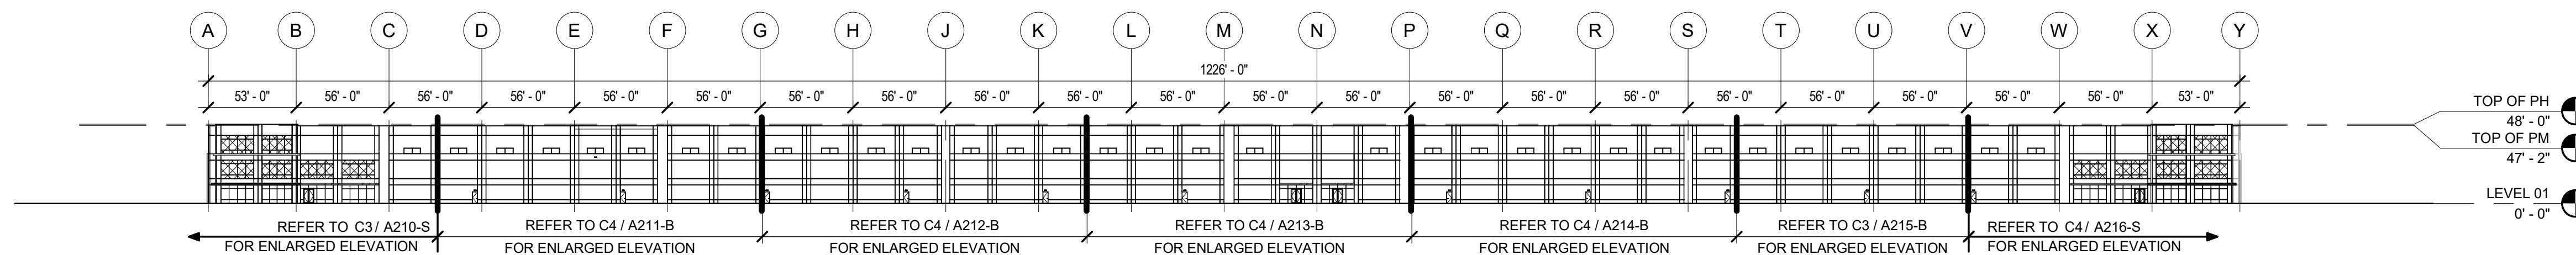

D4 OVERALL ELEVATION - SOUTH

A201-S Scale: 1/64" = 1'-0"

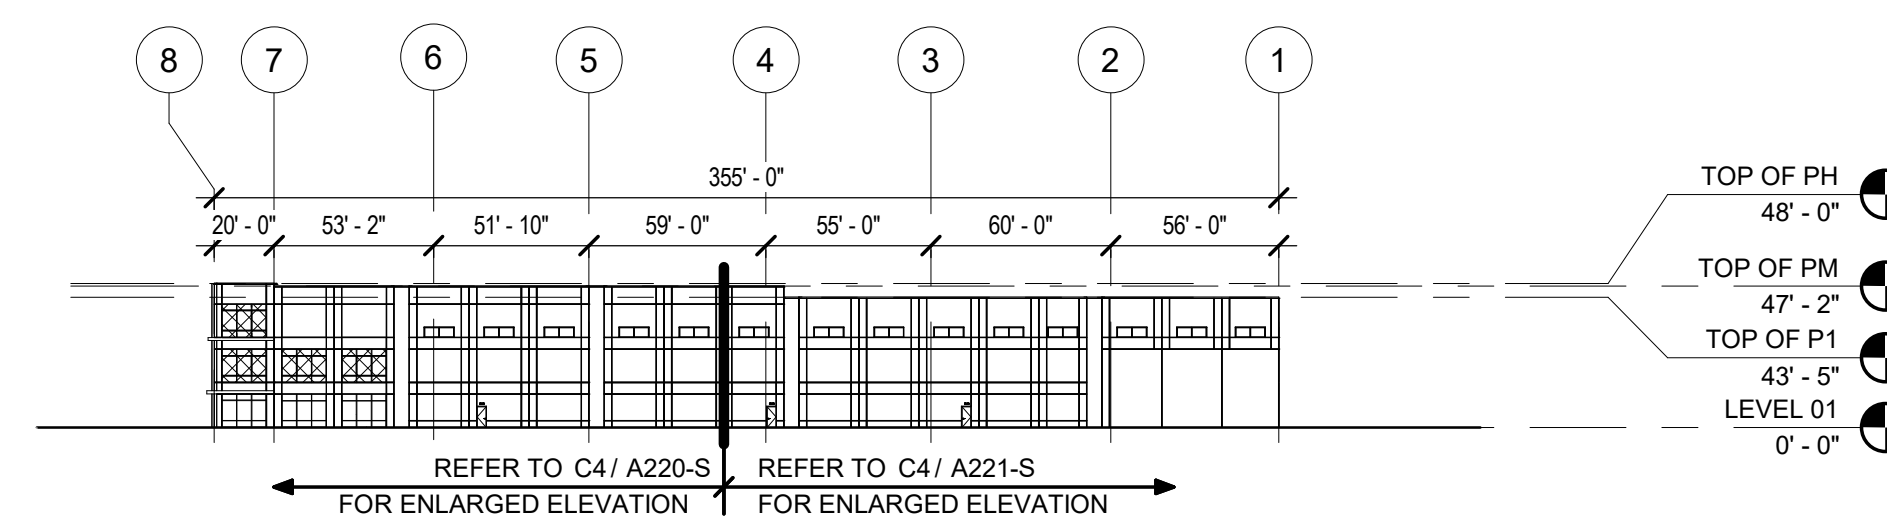


C4 PERSPECTIVE AT SOUTHEAST CORNER

A201-S Scale.



C2 OVERALL ELEVATION - EAST

A201-S Scale: 1/64" = 1'-0"

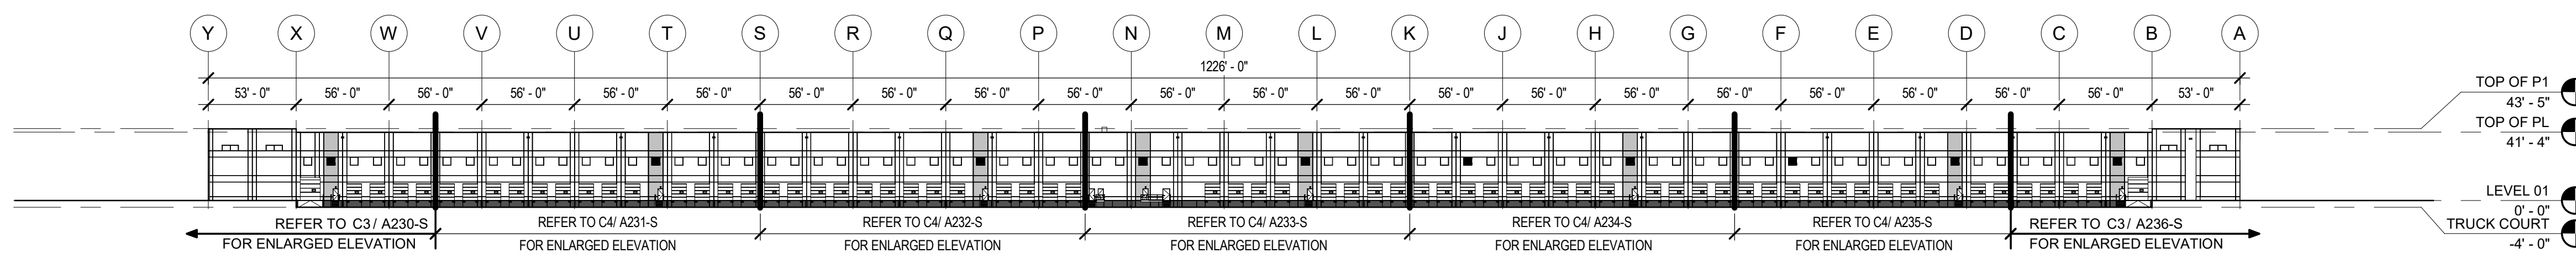

B4 OVERALL ELEVATION - NORTH

A201-S Scale: 1/64" = 1'-0"

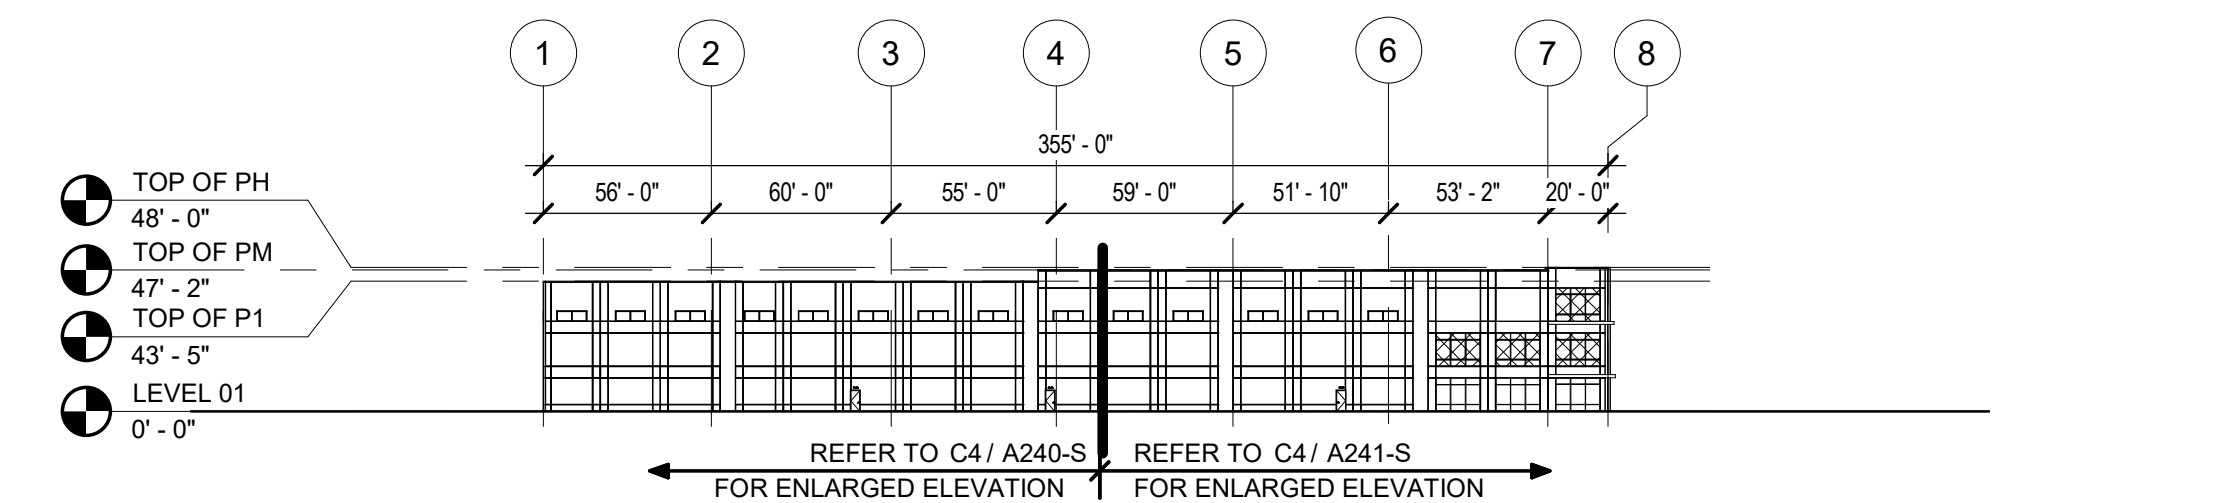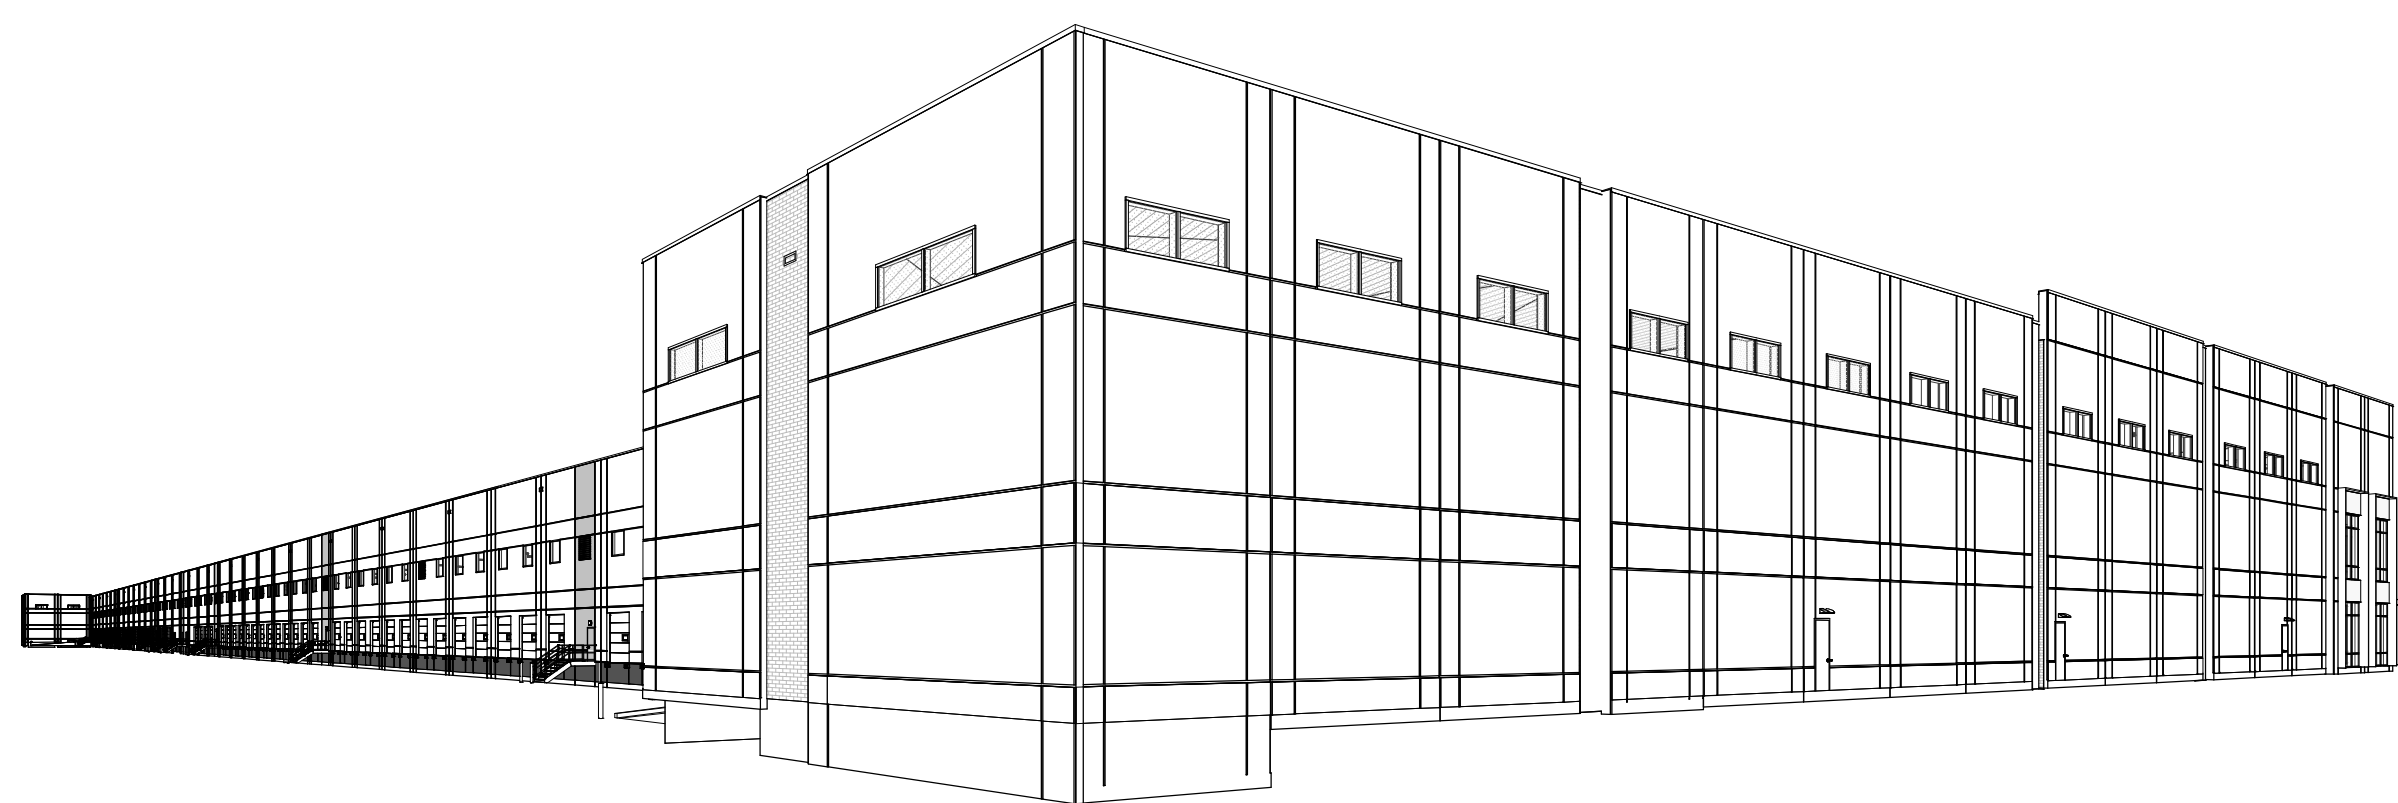

A4 PERSPECTIVE AT NORTHWEST CORNER

A201-S Scale.

A2 OVERALL ELEVATION - WEST

A201-S Scale: 1/64" = 1'-0"

REV #	DATE	REVISION TITLE
	09/15/2022	Issue for Pricing
	10/25/2022	Issue for Construction
	08/09/2023	Issue for Pricing
	01/22/2024	Issue for Construction
1	04/04/2024	Issue for Construction
3	06/13/2024	Issue for Construction

PROJECT NO: 216003
 DRAWN BY: LJ
 CHECKED BY: ST

NOT RELEASED FOR CONSTRUCTION
 RELEASED FOR CONSTRUCTION

PROJECT TITLE:
PROLOGIS 1400 MURPHY AVE - SOUTH
 ATL7192
 1400 MURPHY AVE SW, ATLANTA, GA 30310

PROLOGIS
 PROLOGIS REGIONAL OFFICE ADDRESS
 CITY, STATE, & ZIP CODE
 PHONE NUMBER



<https://www.prologis.com>

SHEET TITLE:
OVERALL BUILDING ELEVATIONS

SEAL: SHEET NO.



A201-S

6/13/2024